




FIX尺寸图

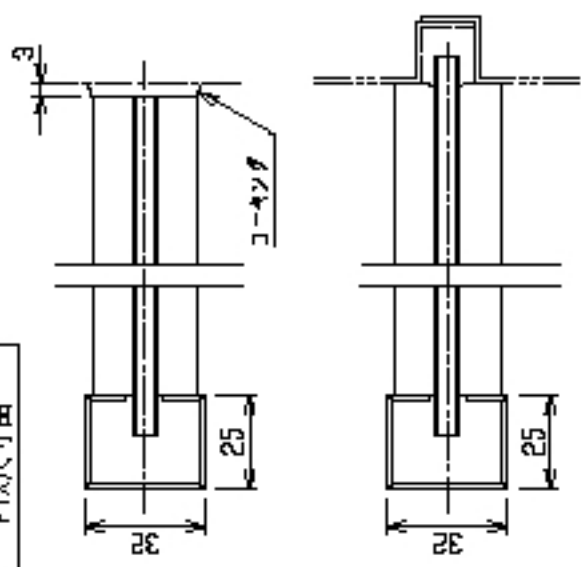

上门页25尺寸图


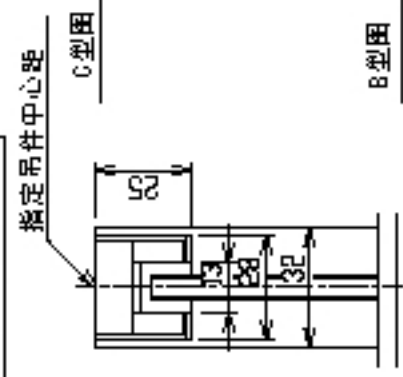


双筒推拉对缝处

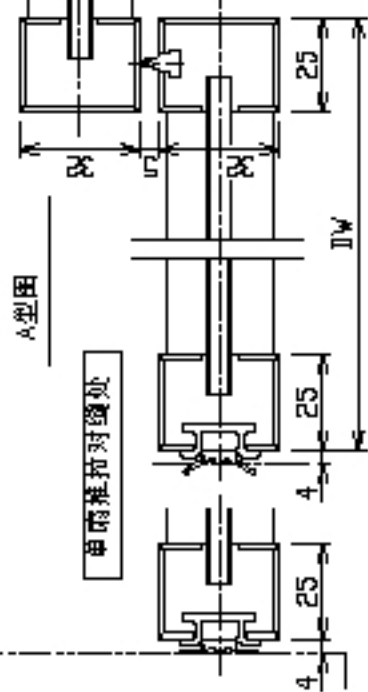

单筒推拉对缝处

SUS-304 115

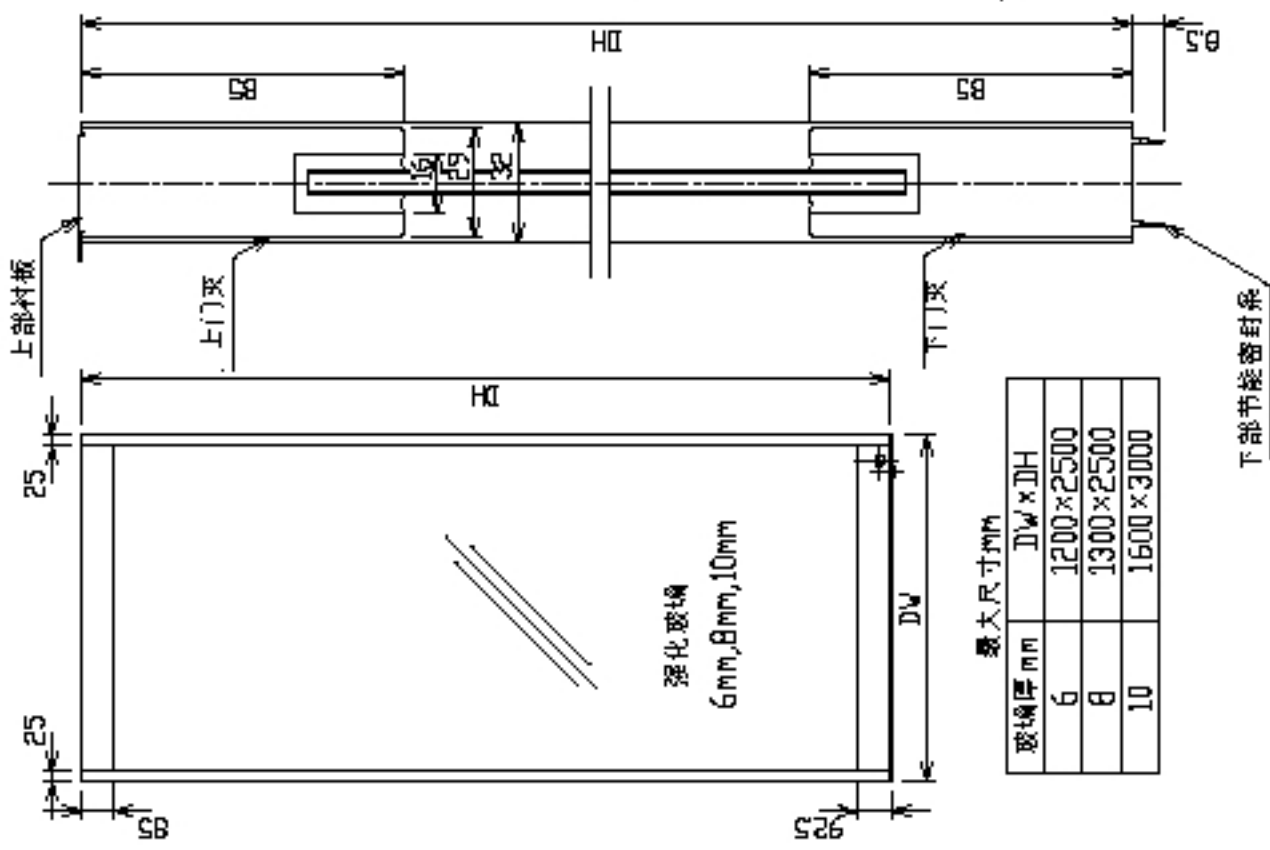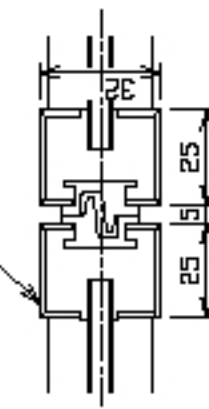

最大尺寸mm

玻璃厚 mm	DW × DH
6	1200 × 2500
8	1300 × 2500
10	1600 × 3000

隔热门I型

推拉 FIX

图号 20-1 横断面图